


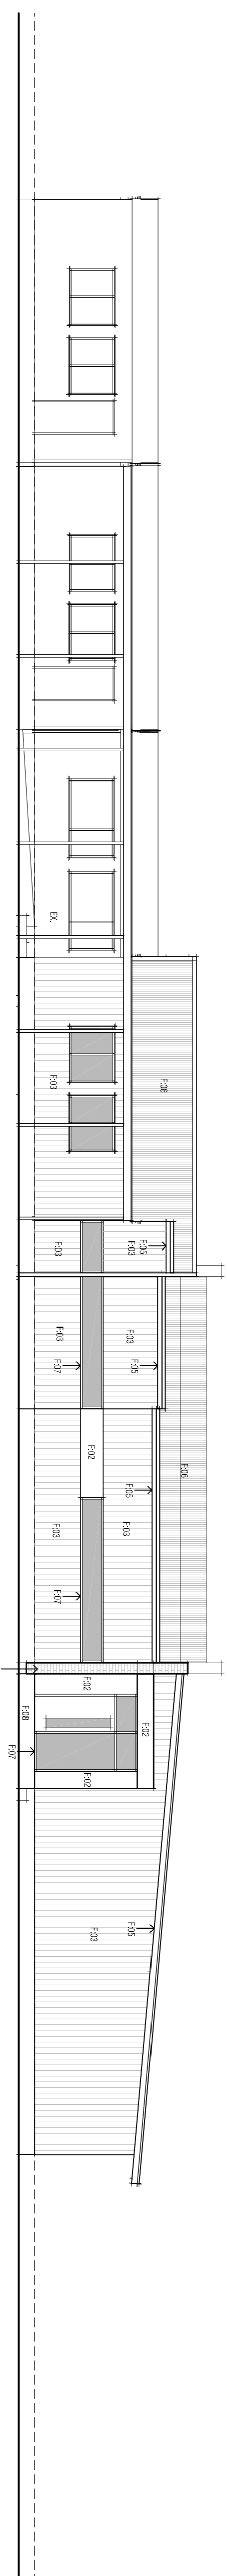


NORTH ELEVATION
SCALE 1:100


- LEGEND**
- EX EXISTING FINISH
 - F30 FACE BRICK FINISH
 - F31 FACE BROWN STAIN FINISH
 - F32 FACE BROWN STAIN PAINT FINISH
 - F33 STRUCTURAL STEEL COLUMN PAINT FINISH
 - F34 STRUCTURAL STEEL COLUMN PAINT FINISH
 - F35 TIMBER FASCIA/PAINT FINISH
 - F36 CORRUGATED STEEL ROOF SHEETING
 - F37 CORRUGATED FINISH
 - F38 ALUMINIUM FACED PLYWOOD PANEL BELOW 100MM EXPOSED CONCRETE FINISH



EAST ELEVATION
SCALE 1:100

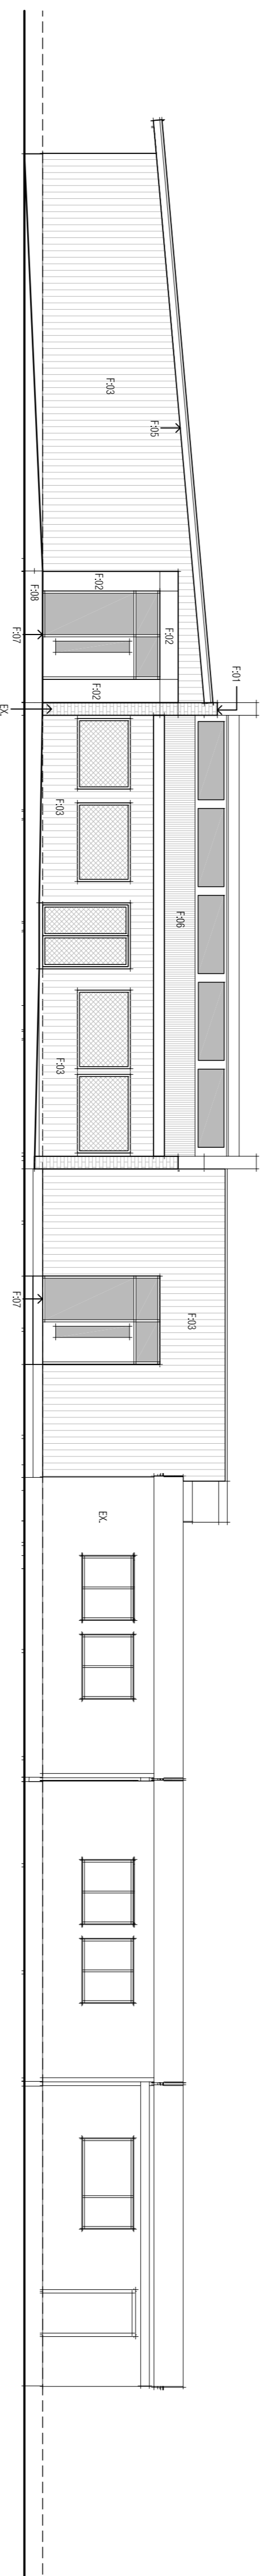

WEST ELEVATION
SCALE 1:100

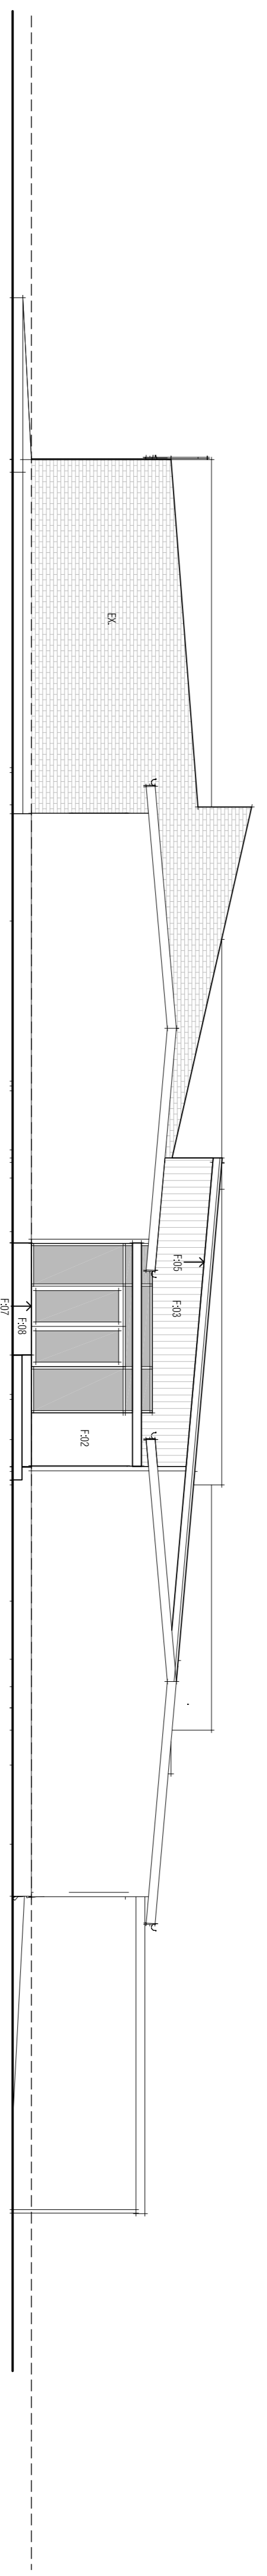

SOUTH ELEVATION
SCALE 1:100

O.L.H.C. CAMPUS, SAMARITAN COLLEGE
PROPOSED ELEVATIONAL VIEWS

